

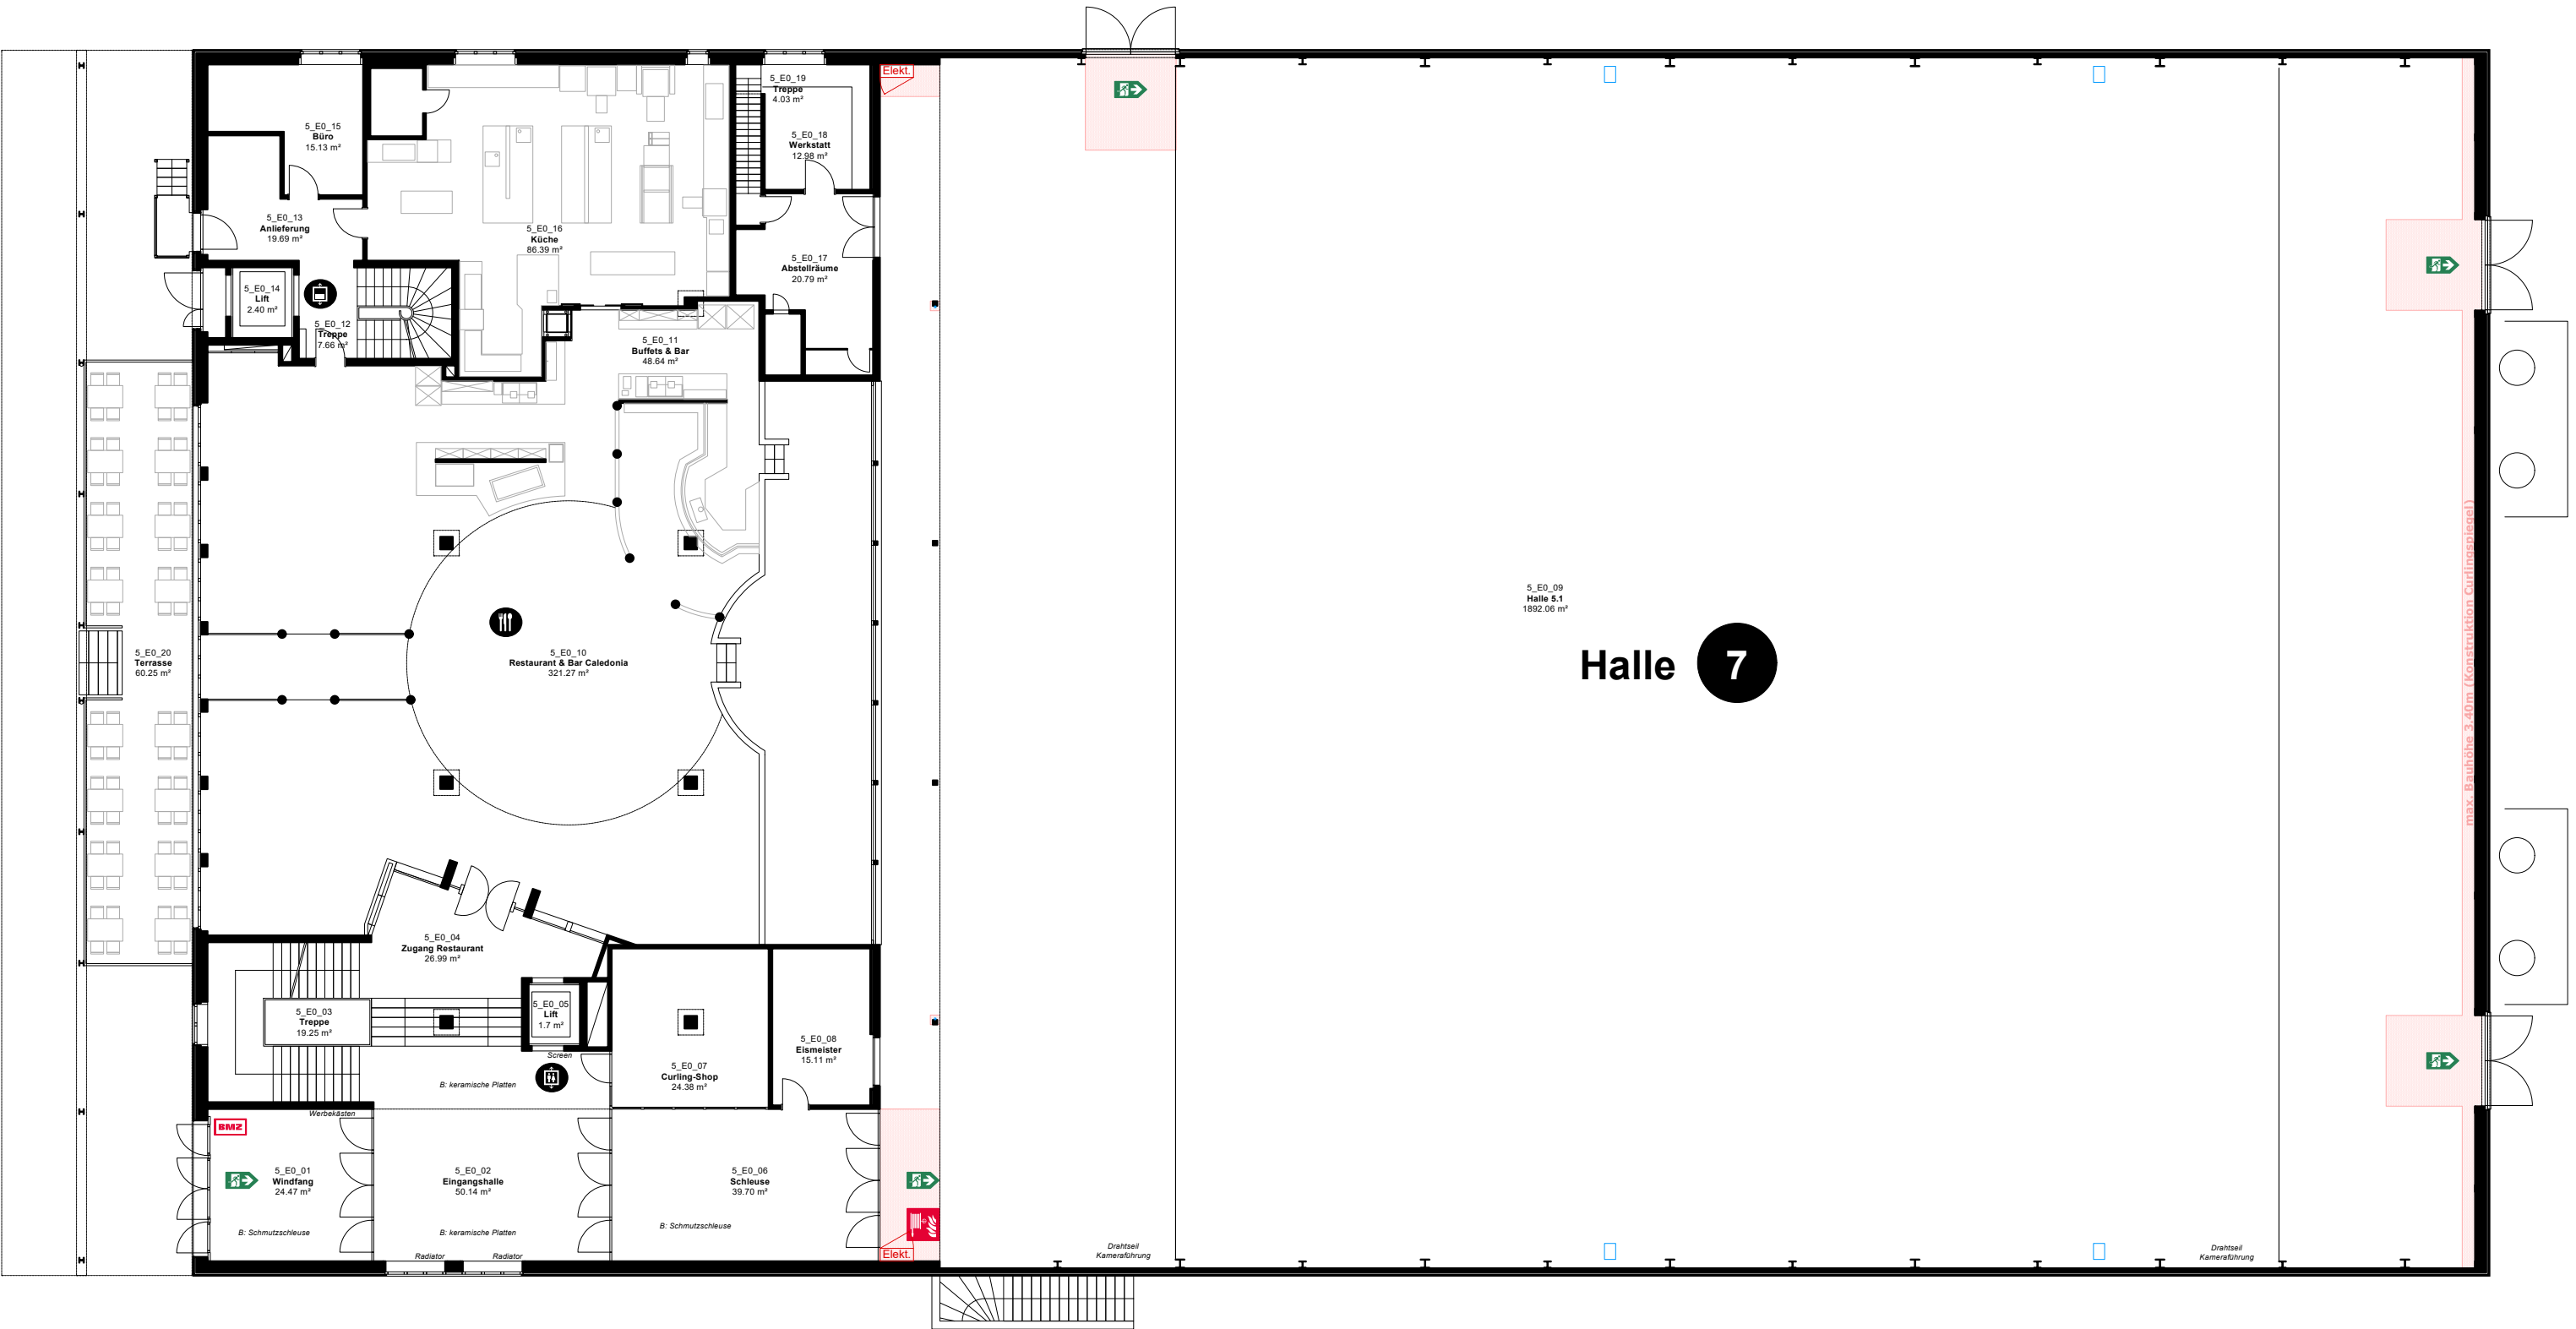


Diagram showing the entrance and delivery areas of the building. It includes a plan view of the entrance with a ramp and a side view of the delivery area with a ramp and a loading dock.

Kennzahlen

Gesamtfläche 1'800m²
Hallenhöhe 10.85m
Hallenhöhe i.L. 7.65m
max. Bauhöhe 7.15m
Höhe u. Galerie (=i.L.) 2.95m
max. Bauhöhe u.G. 2.45m
Deckenabhangung 2.45m
Bodenbelastbarkeit 500 kg/m²
Torgrösse (bxh) 2.78 x 3.30m
Lift (lxbxh) 0.95 x 1.40 x 2.10m
Gastronomie Caledonia

Halle 7.1 (CBA)

1'800m²
10.85m
7.65m
7.15m
2.95m
2.45m
2.45m
500 kg/m²
2.78 x 3.30m
0.95 x 1.40 x 2.10m
Caledonia

Konstruktion

Mauer / Stütze tragend
Deckeninfo / Galerie
Trägerstruktur
Strom-/ Wasseranschluss
Sperrfläche
Standplanung
geschlossene Seite
offene Front

Signaletik

Fluchtweg
Sanität
Handfeuerlöscher (HFL)
Wasserlöschposten (WLP)
Information
Toilette
Parkplatz
Tramstation

Gebäude 7 | Halle 7.1 | EG

HALLE 7.1 CBA | ERDGESCHOSS

Massstab 1:200
Plangrösse DIN A3
Zeichner V. Name
Datum 10.02.2025

0 2 4 6 8 10m

BERNEXPO

Platzhalter Messelogo