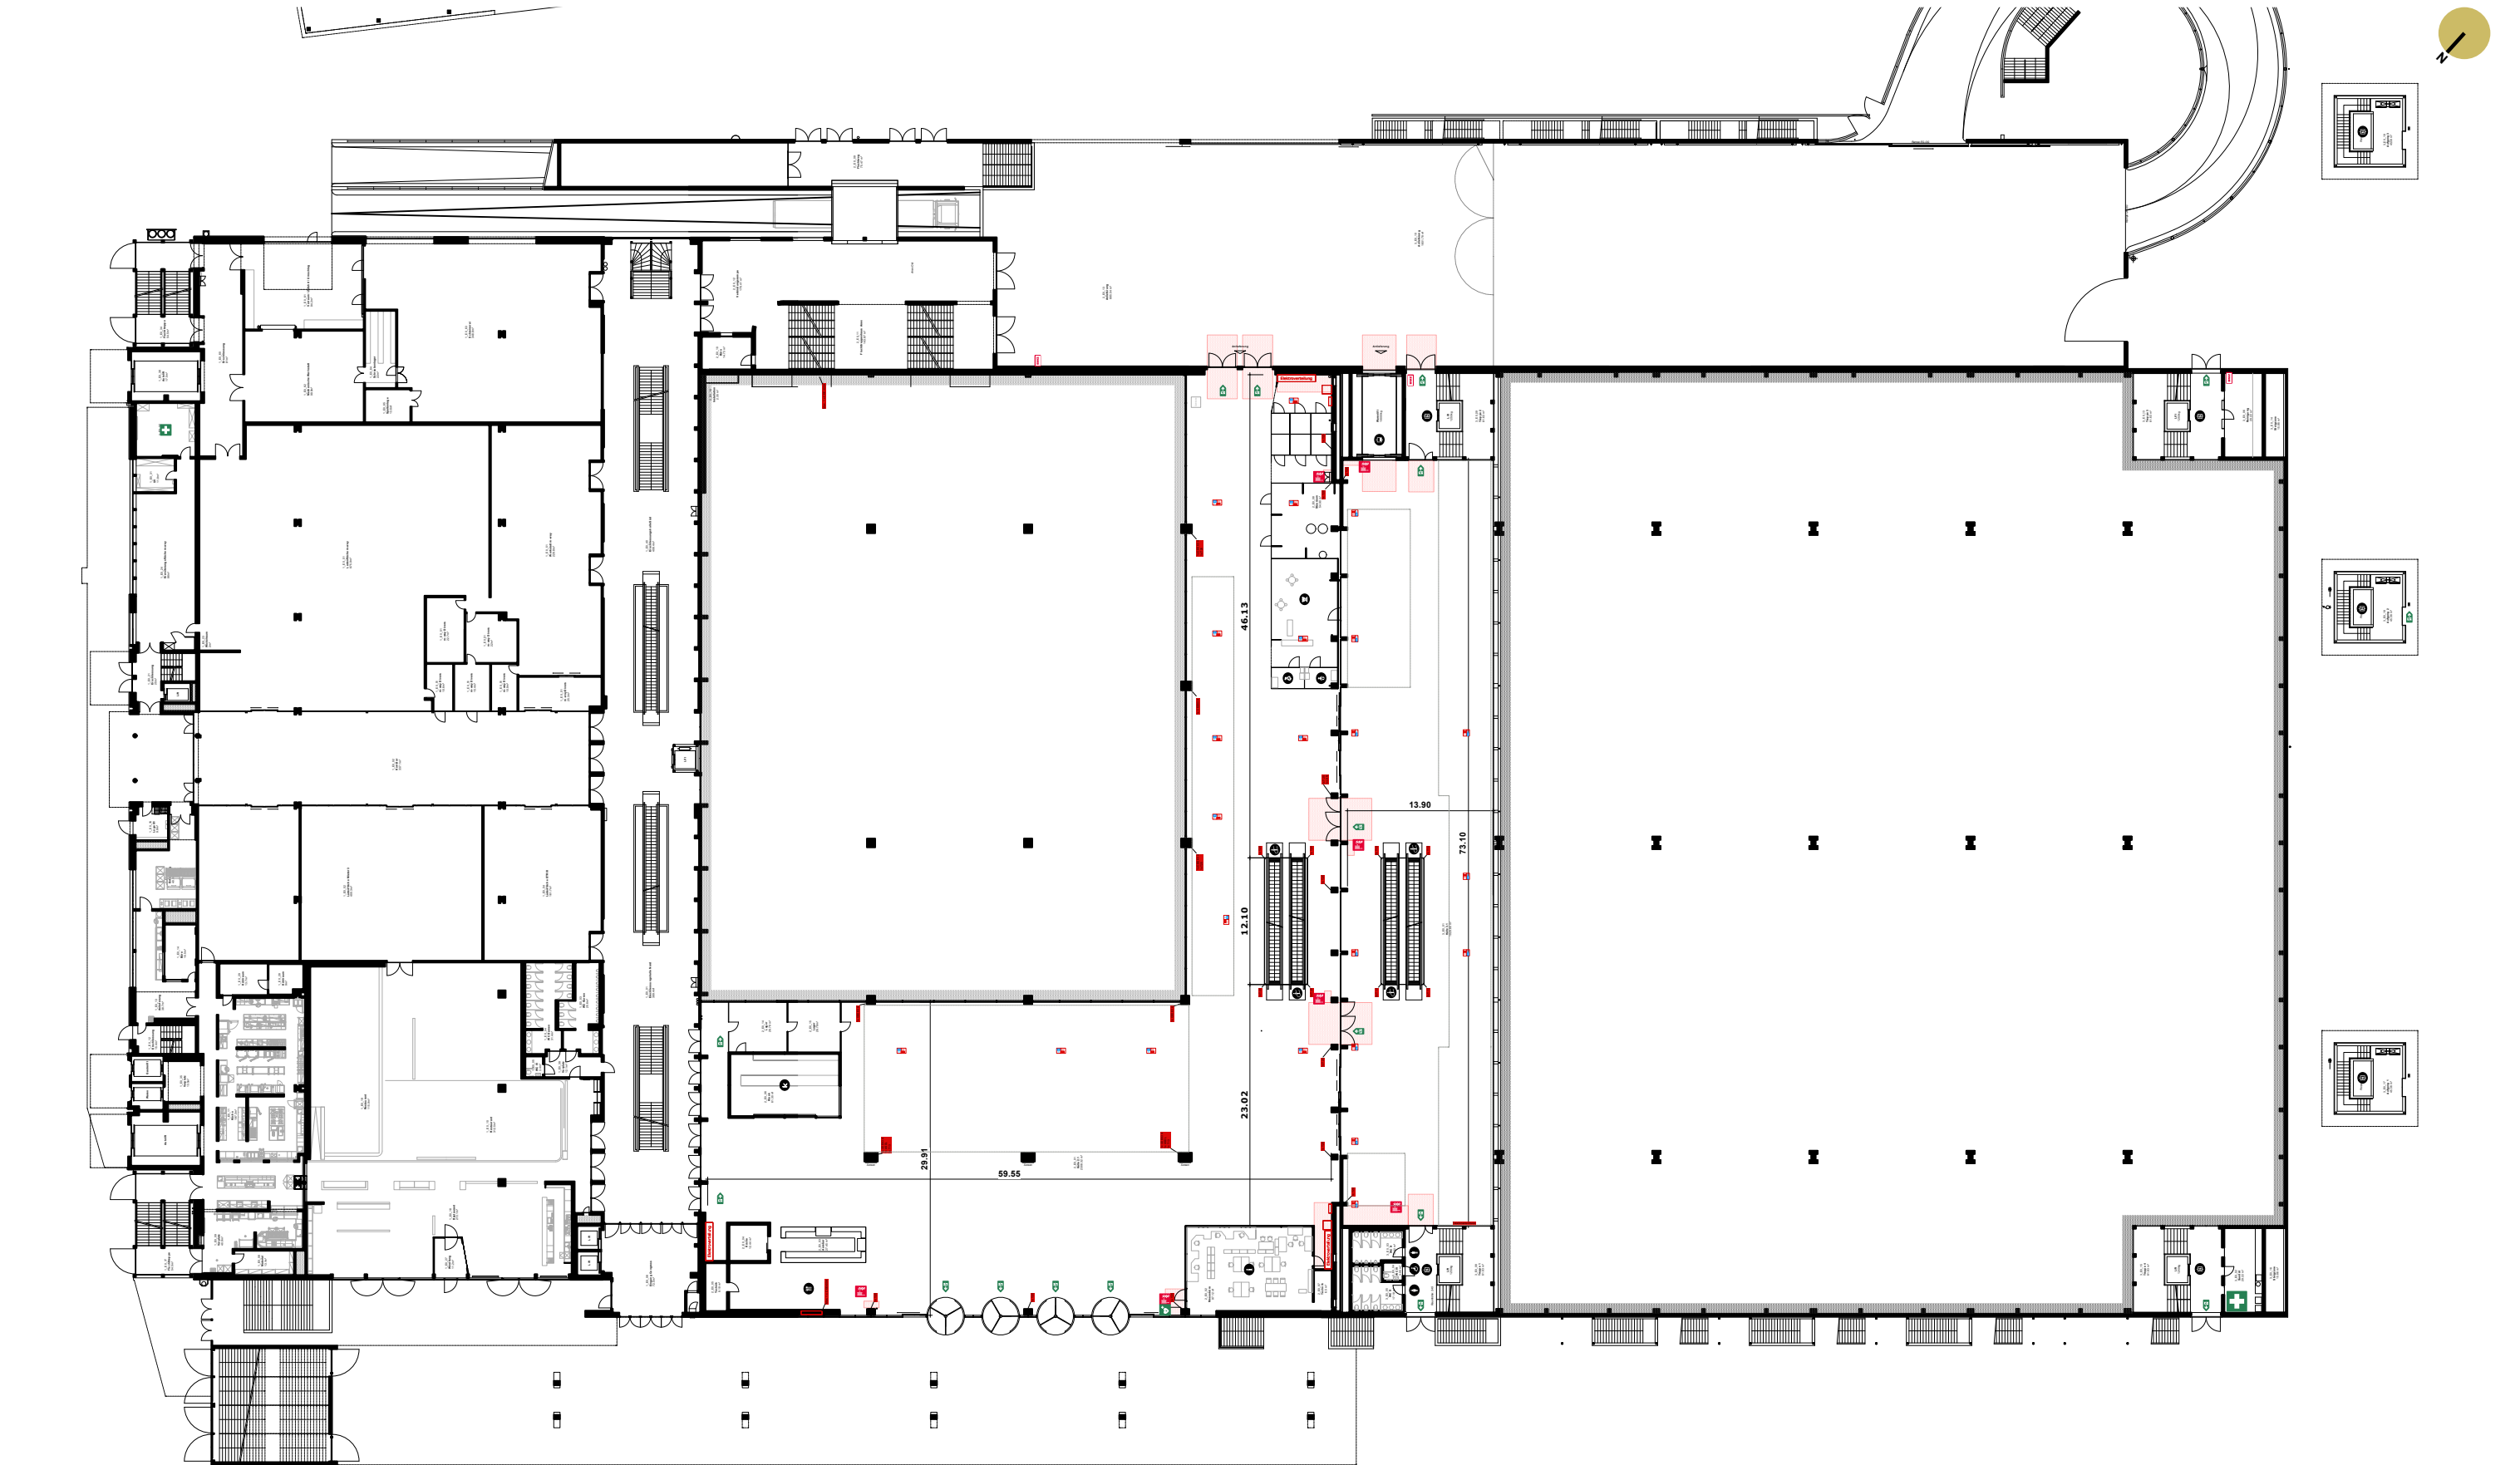


Hallen 1-3 | EG

HALLEN 1.1, 2.1, 3.1 | ERDGESCHOSS | ELEKTRO

Massstab
1:600

Plangrösse
DIN A3

Zeichner
V. Name

Datum
03.04.2025

0 5 10 15 20 25 30m

BERNEXPO