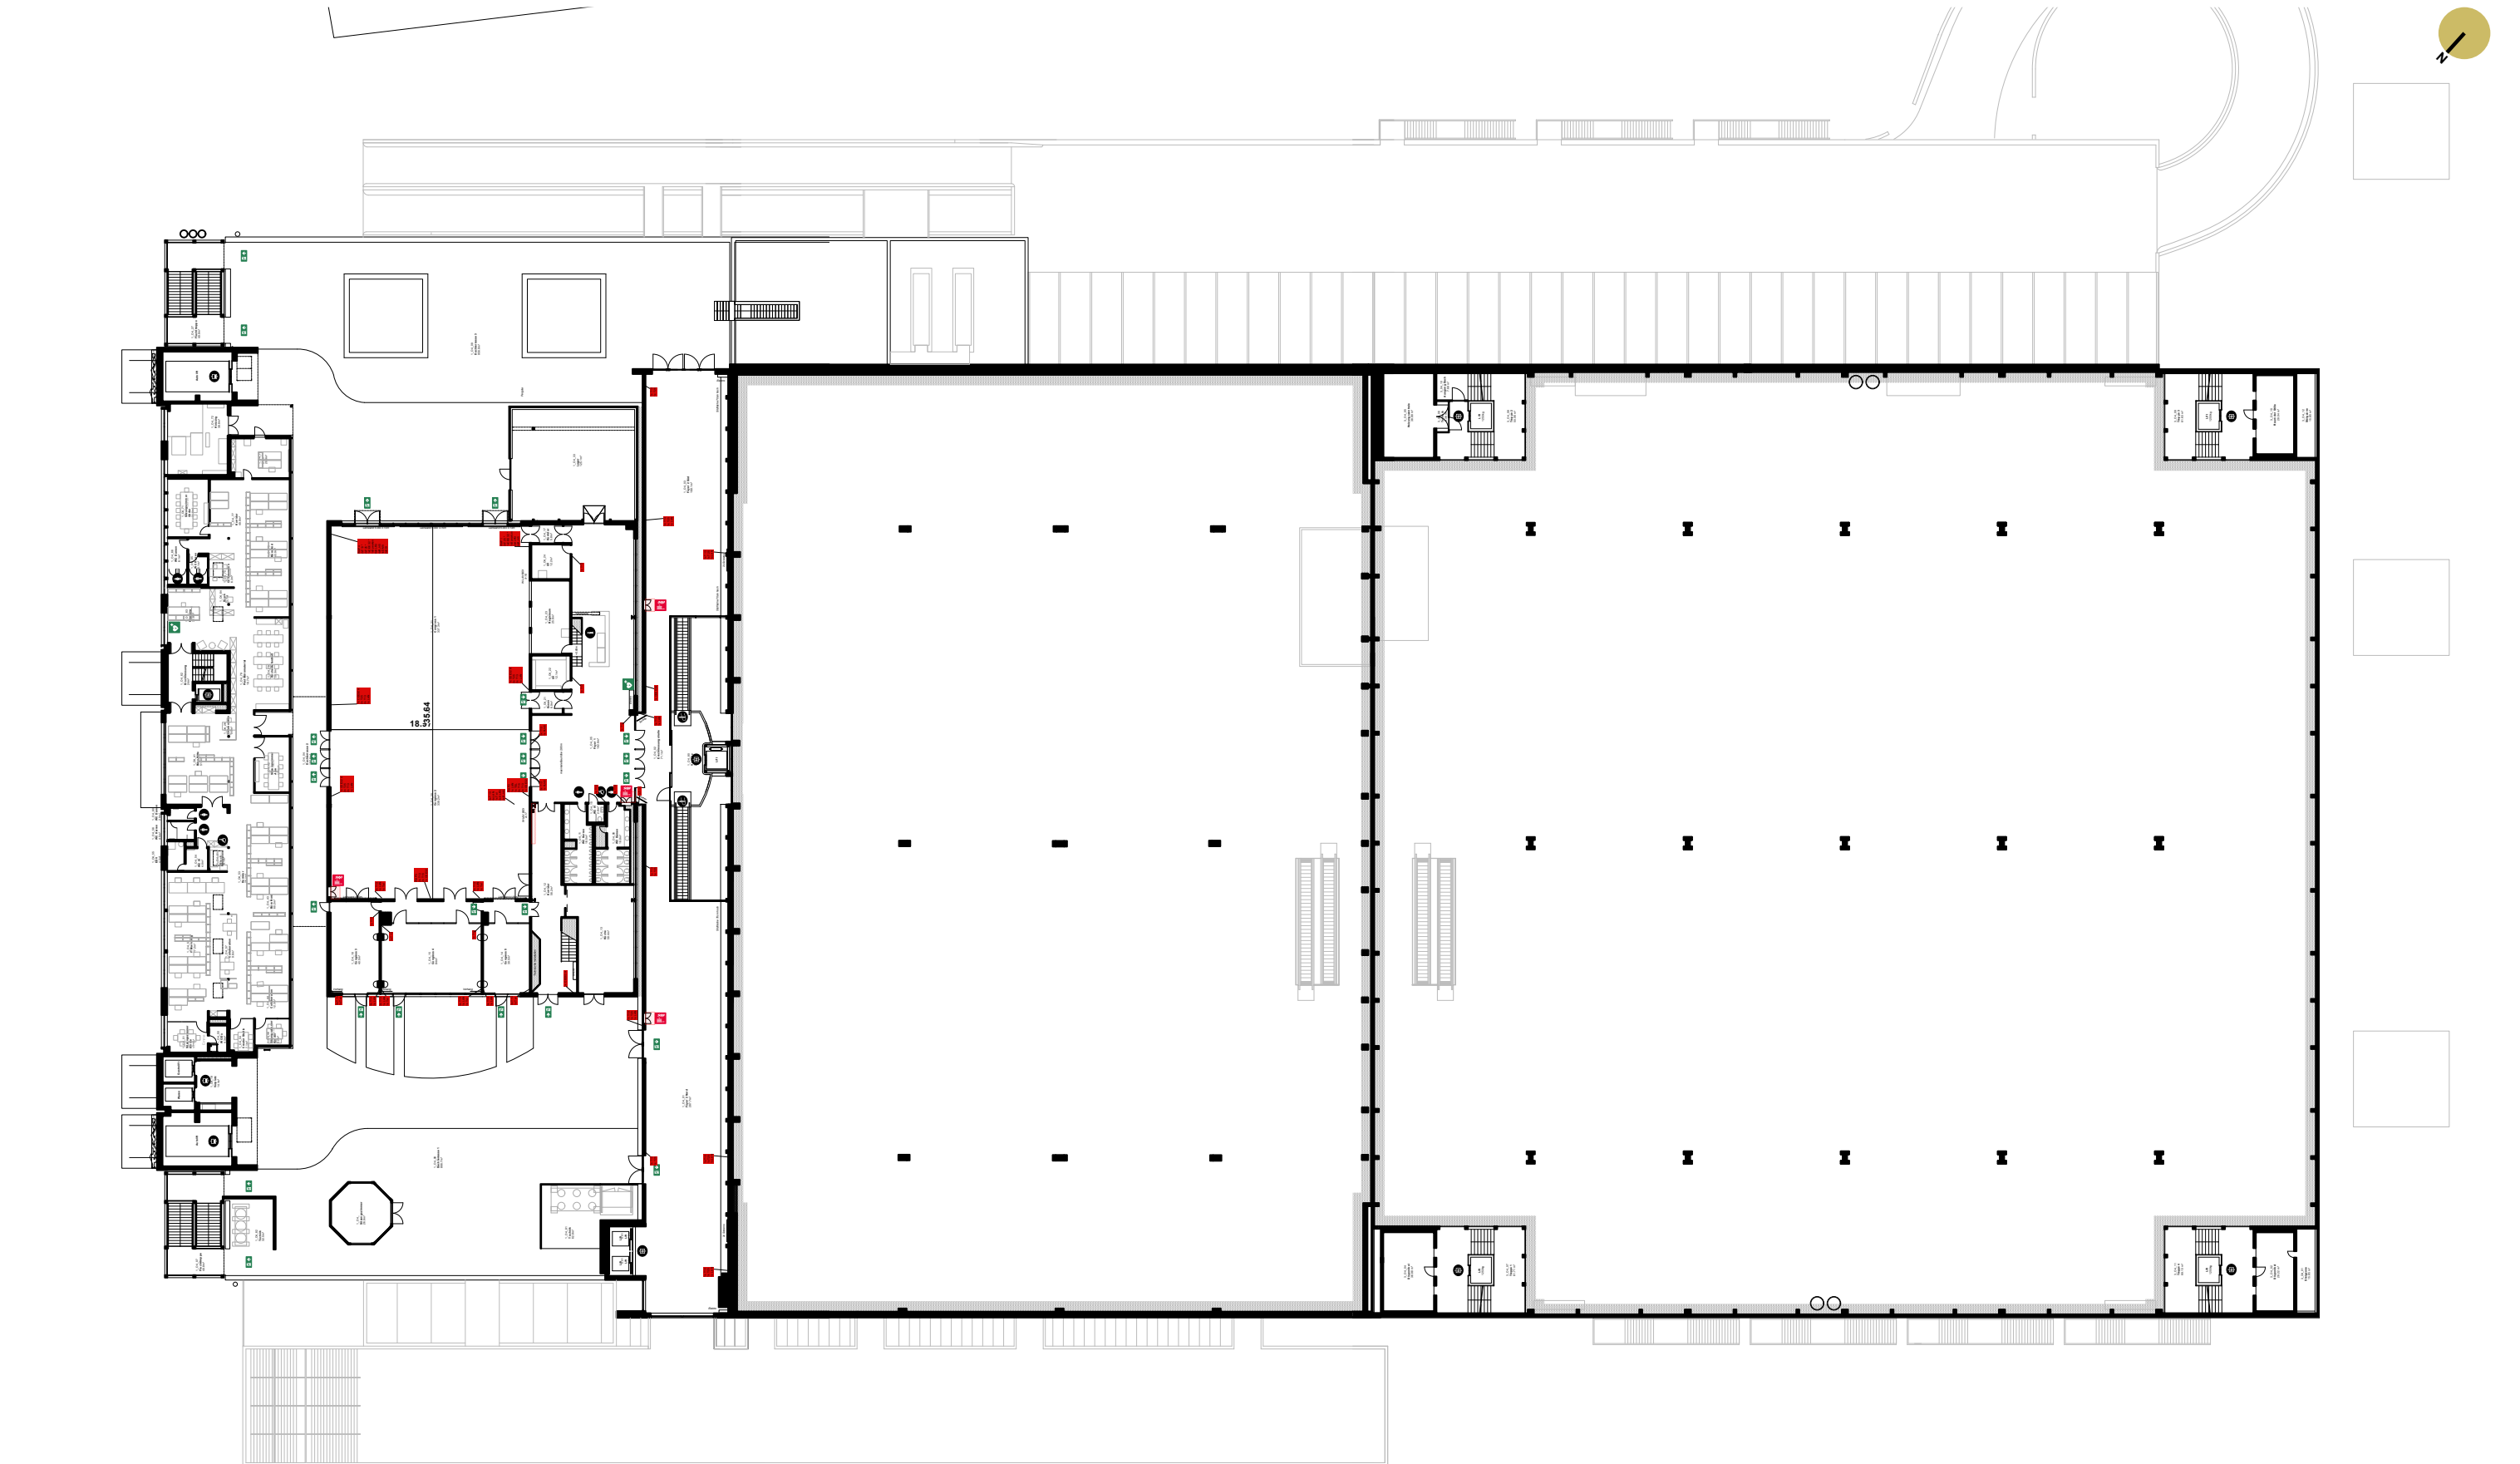


Hallen 1-3 | OG4

HALLEN 1.3, G2, G3 | OBERGESCHOSS 4 | ELEKTRO

Massstab
1:600

Plangrösse
DIN A3

Zeichner
V. Name

Datum
03.04.2025

BERNEXPO